

DAVENTRY DISTRICT COUNCIL

Lodge Road, Daventry, Northamptonshire. NN11 5AF
Tel: (0327) 71100 Dx: 21965 Fax: (0327) 300011
Director of Planning - R. SCOTT-HERRIDGE

B.Sc., Dip. TP., M.R.T.P.I. APPLICATION NO. DA/89/0130

TOWN AND COUNTRY PLANNING
ACTS, ORDERS AND REGULATIONS.

PLANNING PERMISSION

Application No. DA/89/0130

Date of Application 25.01.89

Name & Address of Applicant
NORTHAMPTON STEAM RAILWAY LT
6 HAZELWOOD ROAD
NORTHAMPTON

Name & Address of Agent
F COLLINS
2 WATSON ROAD
LONG BUCKBY
NN6 7PS

Location of Development
EX HARBOROUGH - NORTHAMPTON RAILWAY LINE - BOUGHTON CROSSING -
SPRATTON CROSSING

Description of Development
LAYING OF TRACK ON EXISTING BALLAST. ERECTION OF SIGNAL & POINTS
EQUIPMENT.

Take Notice that the Daventry District Council hereby give notice in pursuance of the provisions of the above Acts, Orders and Regulations, that PERMISSION HAS BEEN GRANTED for the above development in accordance with the application and plans submitted, SUBJECT TO THE FOLLOWING CONDITIONS:

- 01 The development shall be begun not later than the expiration of 5 years beginning with the date of this permission.
- 02 The lines hereby approved shall not be brought into use until the car park at Chapel Brampton granted under DA/86/0768 is completed and available for the public use.
- 03 Fencing shall be erected between the railway and the proposed linear walkway, details of which shall be submitted to and approved by the Local Planning Authority, before the track is laid and completed before the track is used.

Reasons for imposition of conditions.


- 01 Required to be imposed pursuant to Section 41 of the Town & Country Planning Act 1971.
- 02 In the interests of the amenity of the area.
- 03 In the interests of public safety.

Signed

R. Green
Head of Development Control

Dated 06/09/90

PLANNING AND
TRANSPORTATION
30 JAN 1996
COUNTY HALL

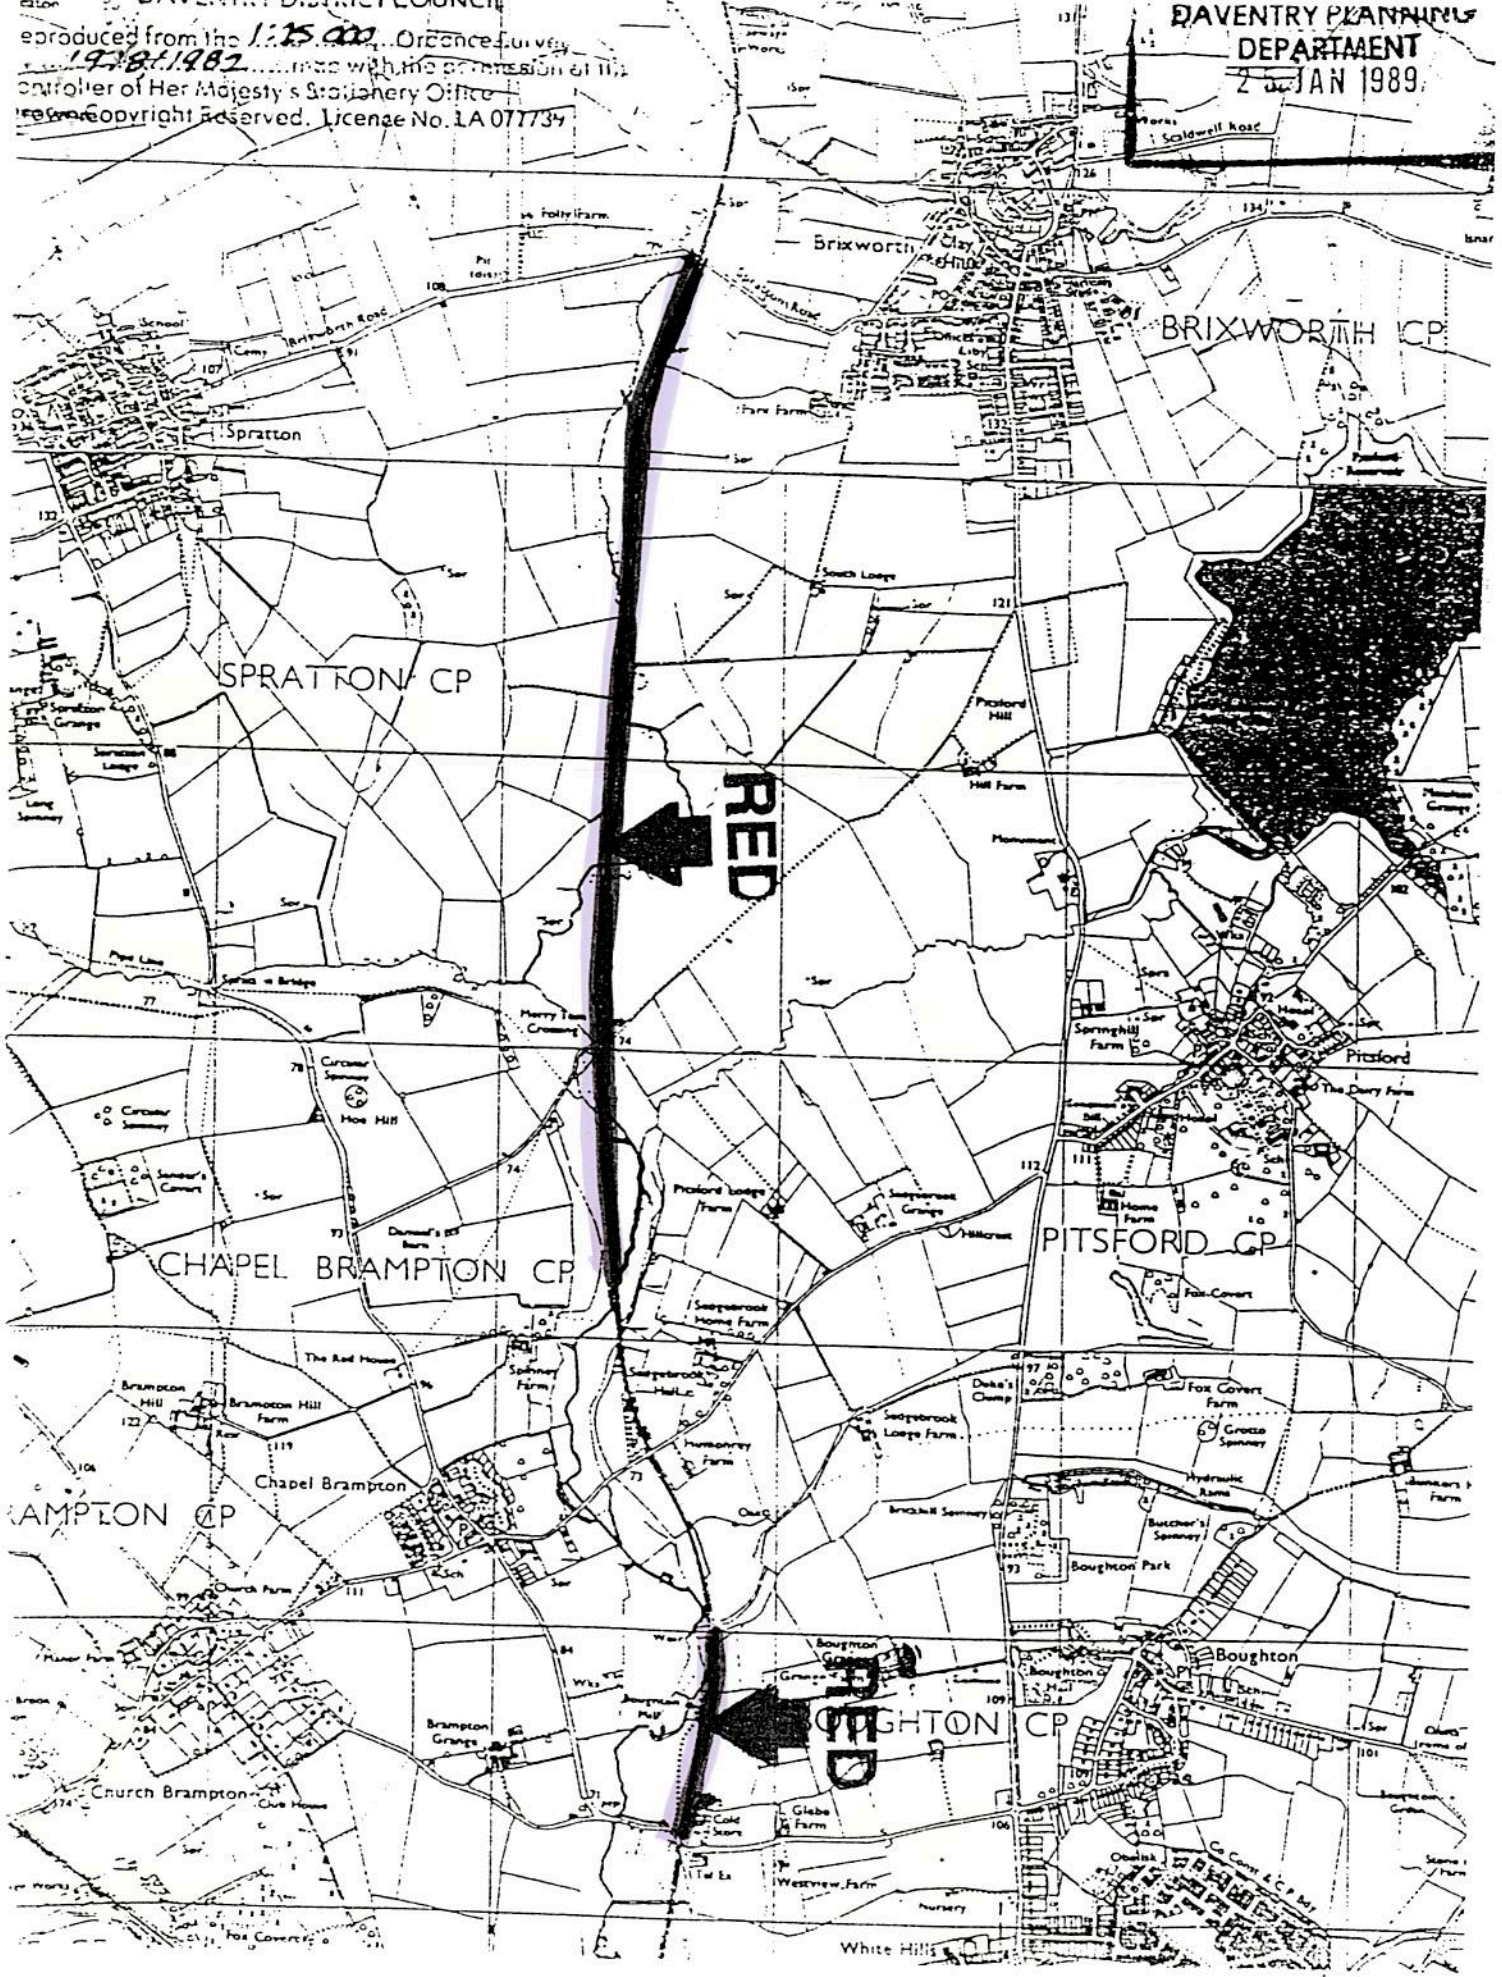

SPRATTON CP

Brixworth

BRIXWORTH CP

RED

CHAPEL BRAMPTON CP

PITSFORD CP

BRAMPTON CP

BOUGHTON CP

White Hills